

Weeks 24–33

General information

There will be limited work ongoing during weeks 28–31 because of the holiday period.

Work area Building 10

- Installation of facade closest to existing Ångström.
- Roof work
- Ground work
- Interior additions to the framework

Work area Building 9

- Detail planning of grounds and asphaltting, in accordance with the existing work site layout plan.
- Work with tenant adaptations on floor 01.

Work area Building 1 Goods Reception

- Construction and installation work.

Work area Building 1 link to Building 10

- Work with new joist work in the old entrance between Building 10 and Building 1, floor 1.

Disturbances

- We try to warn about major disturbances caused by noise that we are aware of. However, it is not always possible to provide the correct information about times and extent of the work. Ear plugs are available in the library. During this period, there will be noise from work in the old entrance and from work in Goods Reception, as in the previous period.
- Strong smells can occur from asphaltting, laying flooring, painting and similar. Since there have been enquiries about this, we would like to assure you that the products being used are not hazardous. As long as the safety instructions for the products do not require protective respiratory equipment for those working directly with these products, we do take any extra measures to avoid smells from spreading.

Closures, provisional arrangements

- According to the attached site plans.
- Entrance to the southern carpark will be changed from week 25.

Noticeable upcoming work (preliminary start times)

- Changing of duct work at end of Building 3 means that the carpark will be closed outside the clean room for 2 to 3 weeks.
- Move and rebuilding of temporary wall in staff room, tentatively planned for week 34 and will take 1 to 2 days.

Construction management for NCC and Akademiska Hus




UPPSALA
UNIVERSITET



AKADEMISKA HUS



tema:

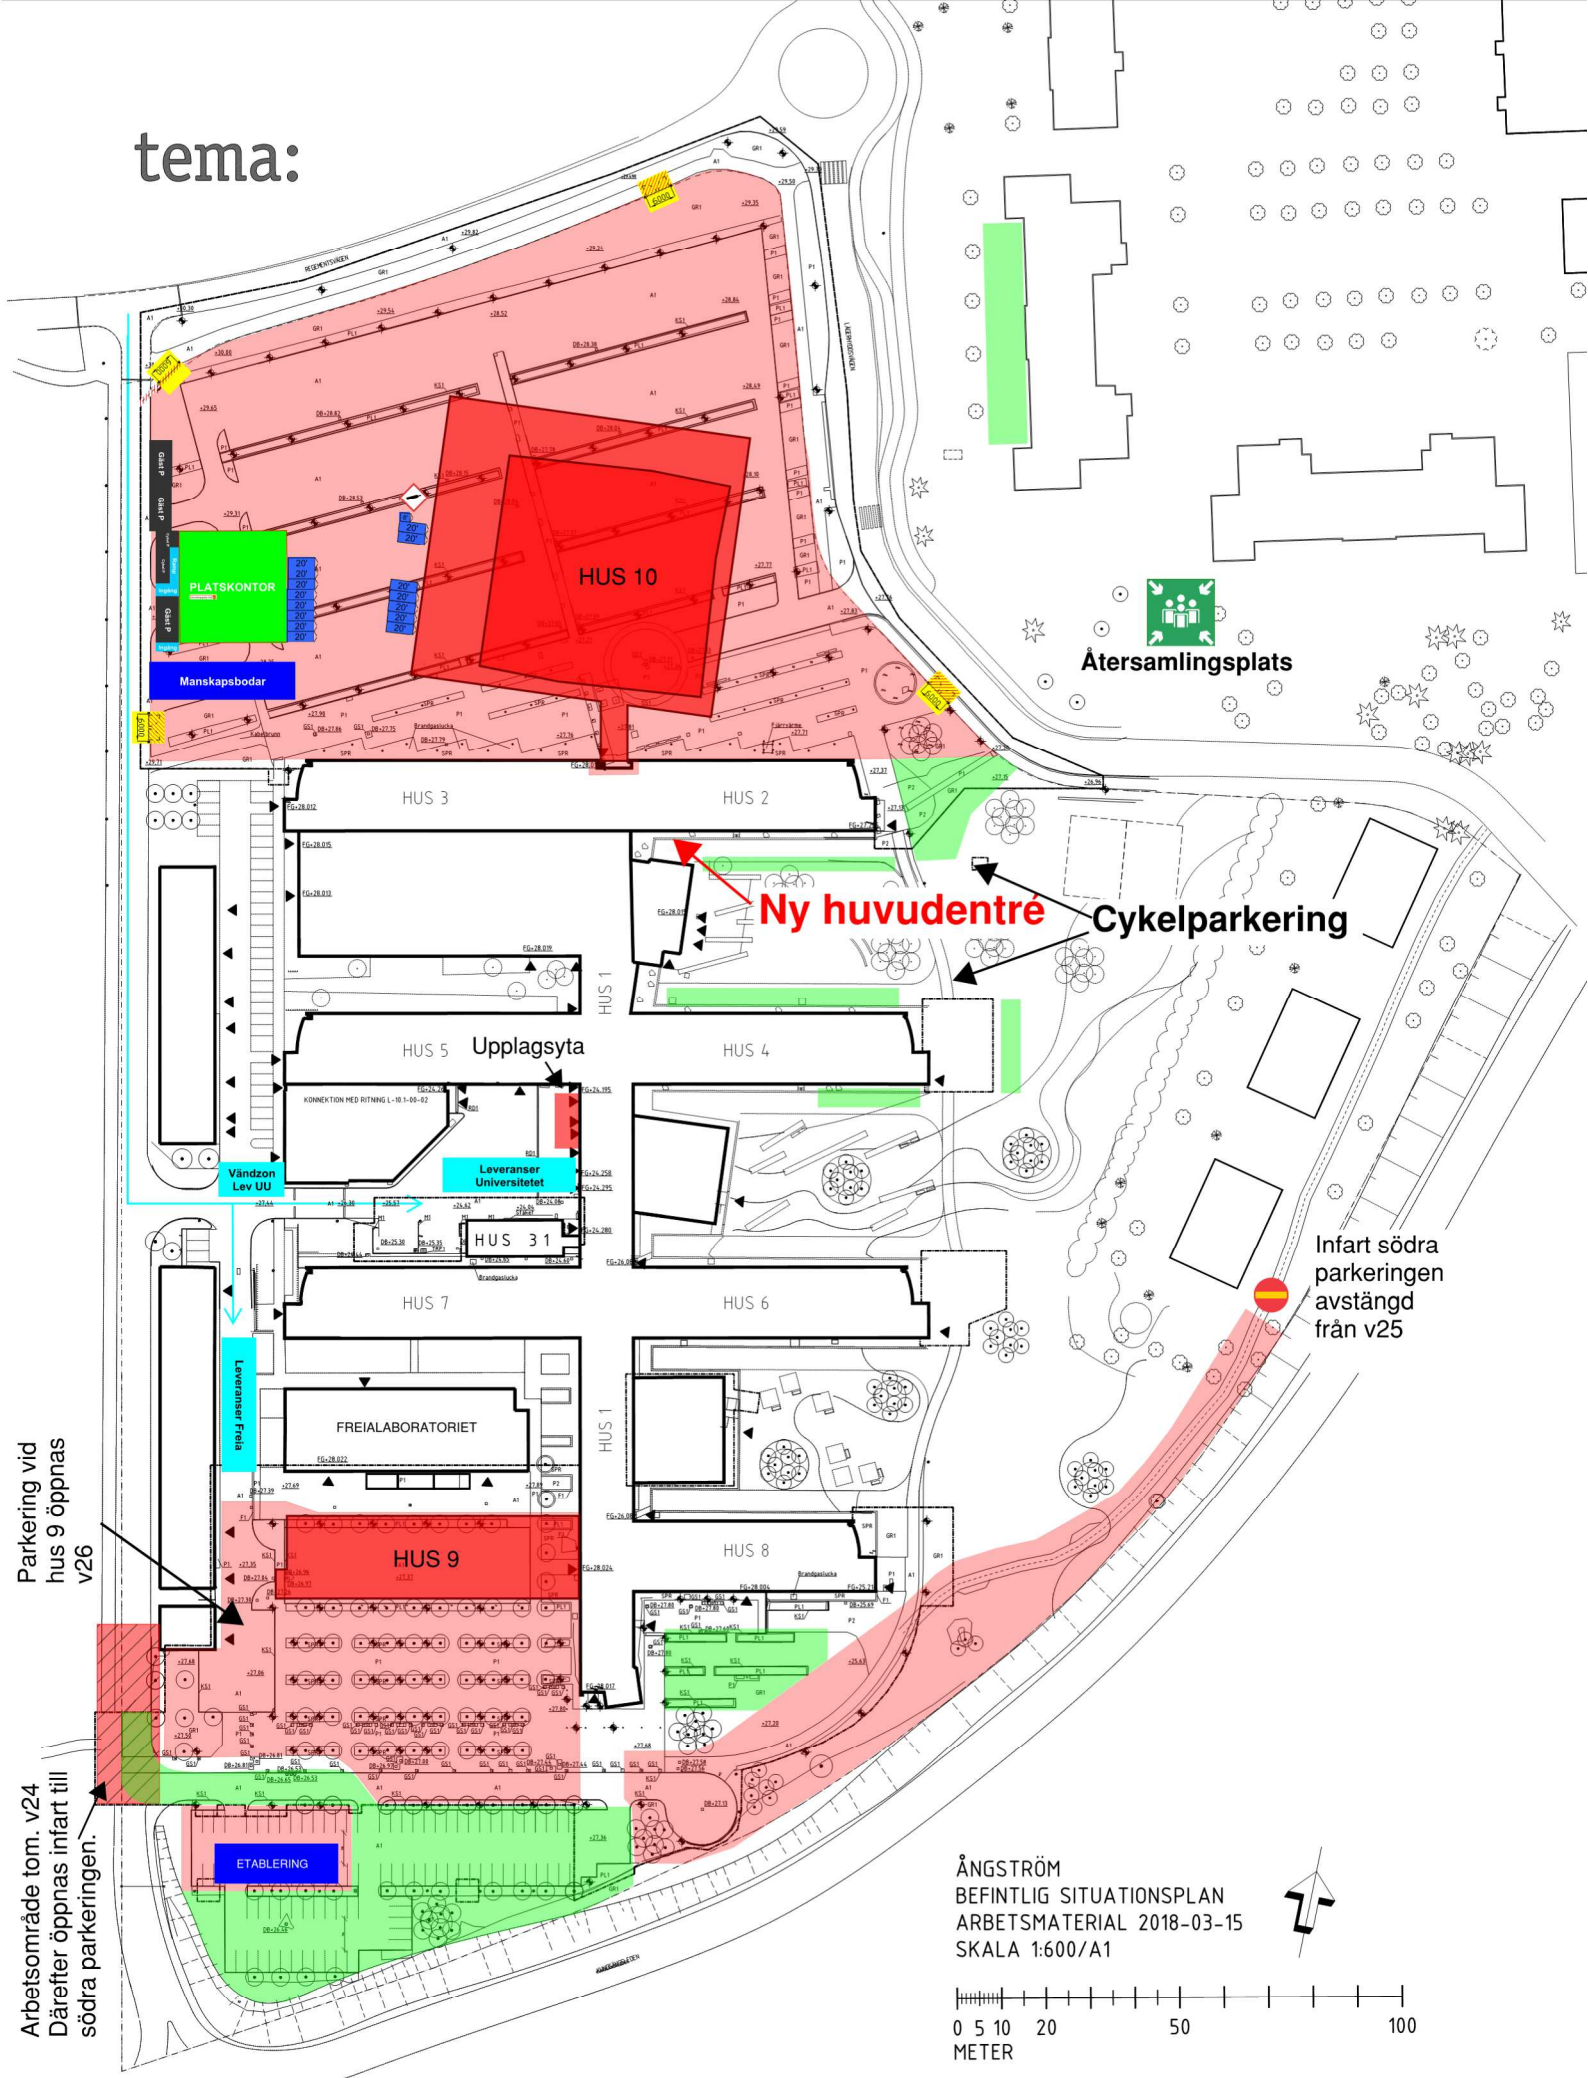


Parkering vid hus 9 öppnas v26

Arbetsområde tom. v24
Därefter öppnas infart till södra parkeringen.

Ny huvudentre **Cykelparkering**

Infart södra parkeringen avstängd från v25

ÅNGSTRÖM
BEFINTLIG SITUATIONSPLAN
ARBETSMATERIAL 2018-03-15
SKALA 1:600/A1

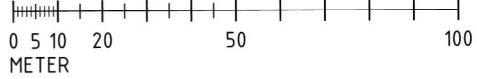

APD-plan Å4
NCC
2020-06-02