

Weeks 34–37

General information

Work area Building 10

- Installation of facade closest to existing Ångström.
- Roof work
- Ground work
- Interior additions to the framework

Work area Building 9, Floor 1

- Internal walls
- Installations

Work area Building 1, Workshop

- Building (mainly outer layer) and installation work

Work area Building 1, Link to Building 10

- Work with new joist work in the old entrance between Building 10 and Building 1, floor 1.
- Installation work in existing sprinkler controls, floor K1.

Disturbances


- We try to warn about major disturbances caused by noise that we are aware of. However, it is not always possible to provide the right information about times and extent of the work. Ear plugs are available in the library.
During this period, there will be noise from work in the old entrance and from work in Goods Reception, as in the previous period.
- Strong smells can occur from asphaltting, laying flooring, painting and similar. Since there have been enquiries about this, we would like to assure you that the products being used are not hazardous. As long as the safety instructions for the products do not require protective respiratory equipment for those working directly with these products, we do take any extra measures to avoid smells from spreading.
- **Relevant for the coming period:**
 - Occasional noise from drilling in concrete while connecting the link between Building 1 and Building 10 and work in the workshop, floor K1.
 - Odours from asphalt similar to what occurred previously when laying the roof, Building 10.

Closures, provisional arrangements

- According to the attached site plans.

Noticeable upcoming work (preliminary start times)

- Work with connecting and extending power cables to Building 10, short side of Building 3; see labelling on the construction site layout plan. This will result in the car park outside the clean room being unavailable for use. Provisional arrangements will be made for gas deliveries. Estimated period for implementation is weeks 39–44.

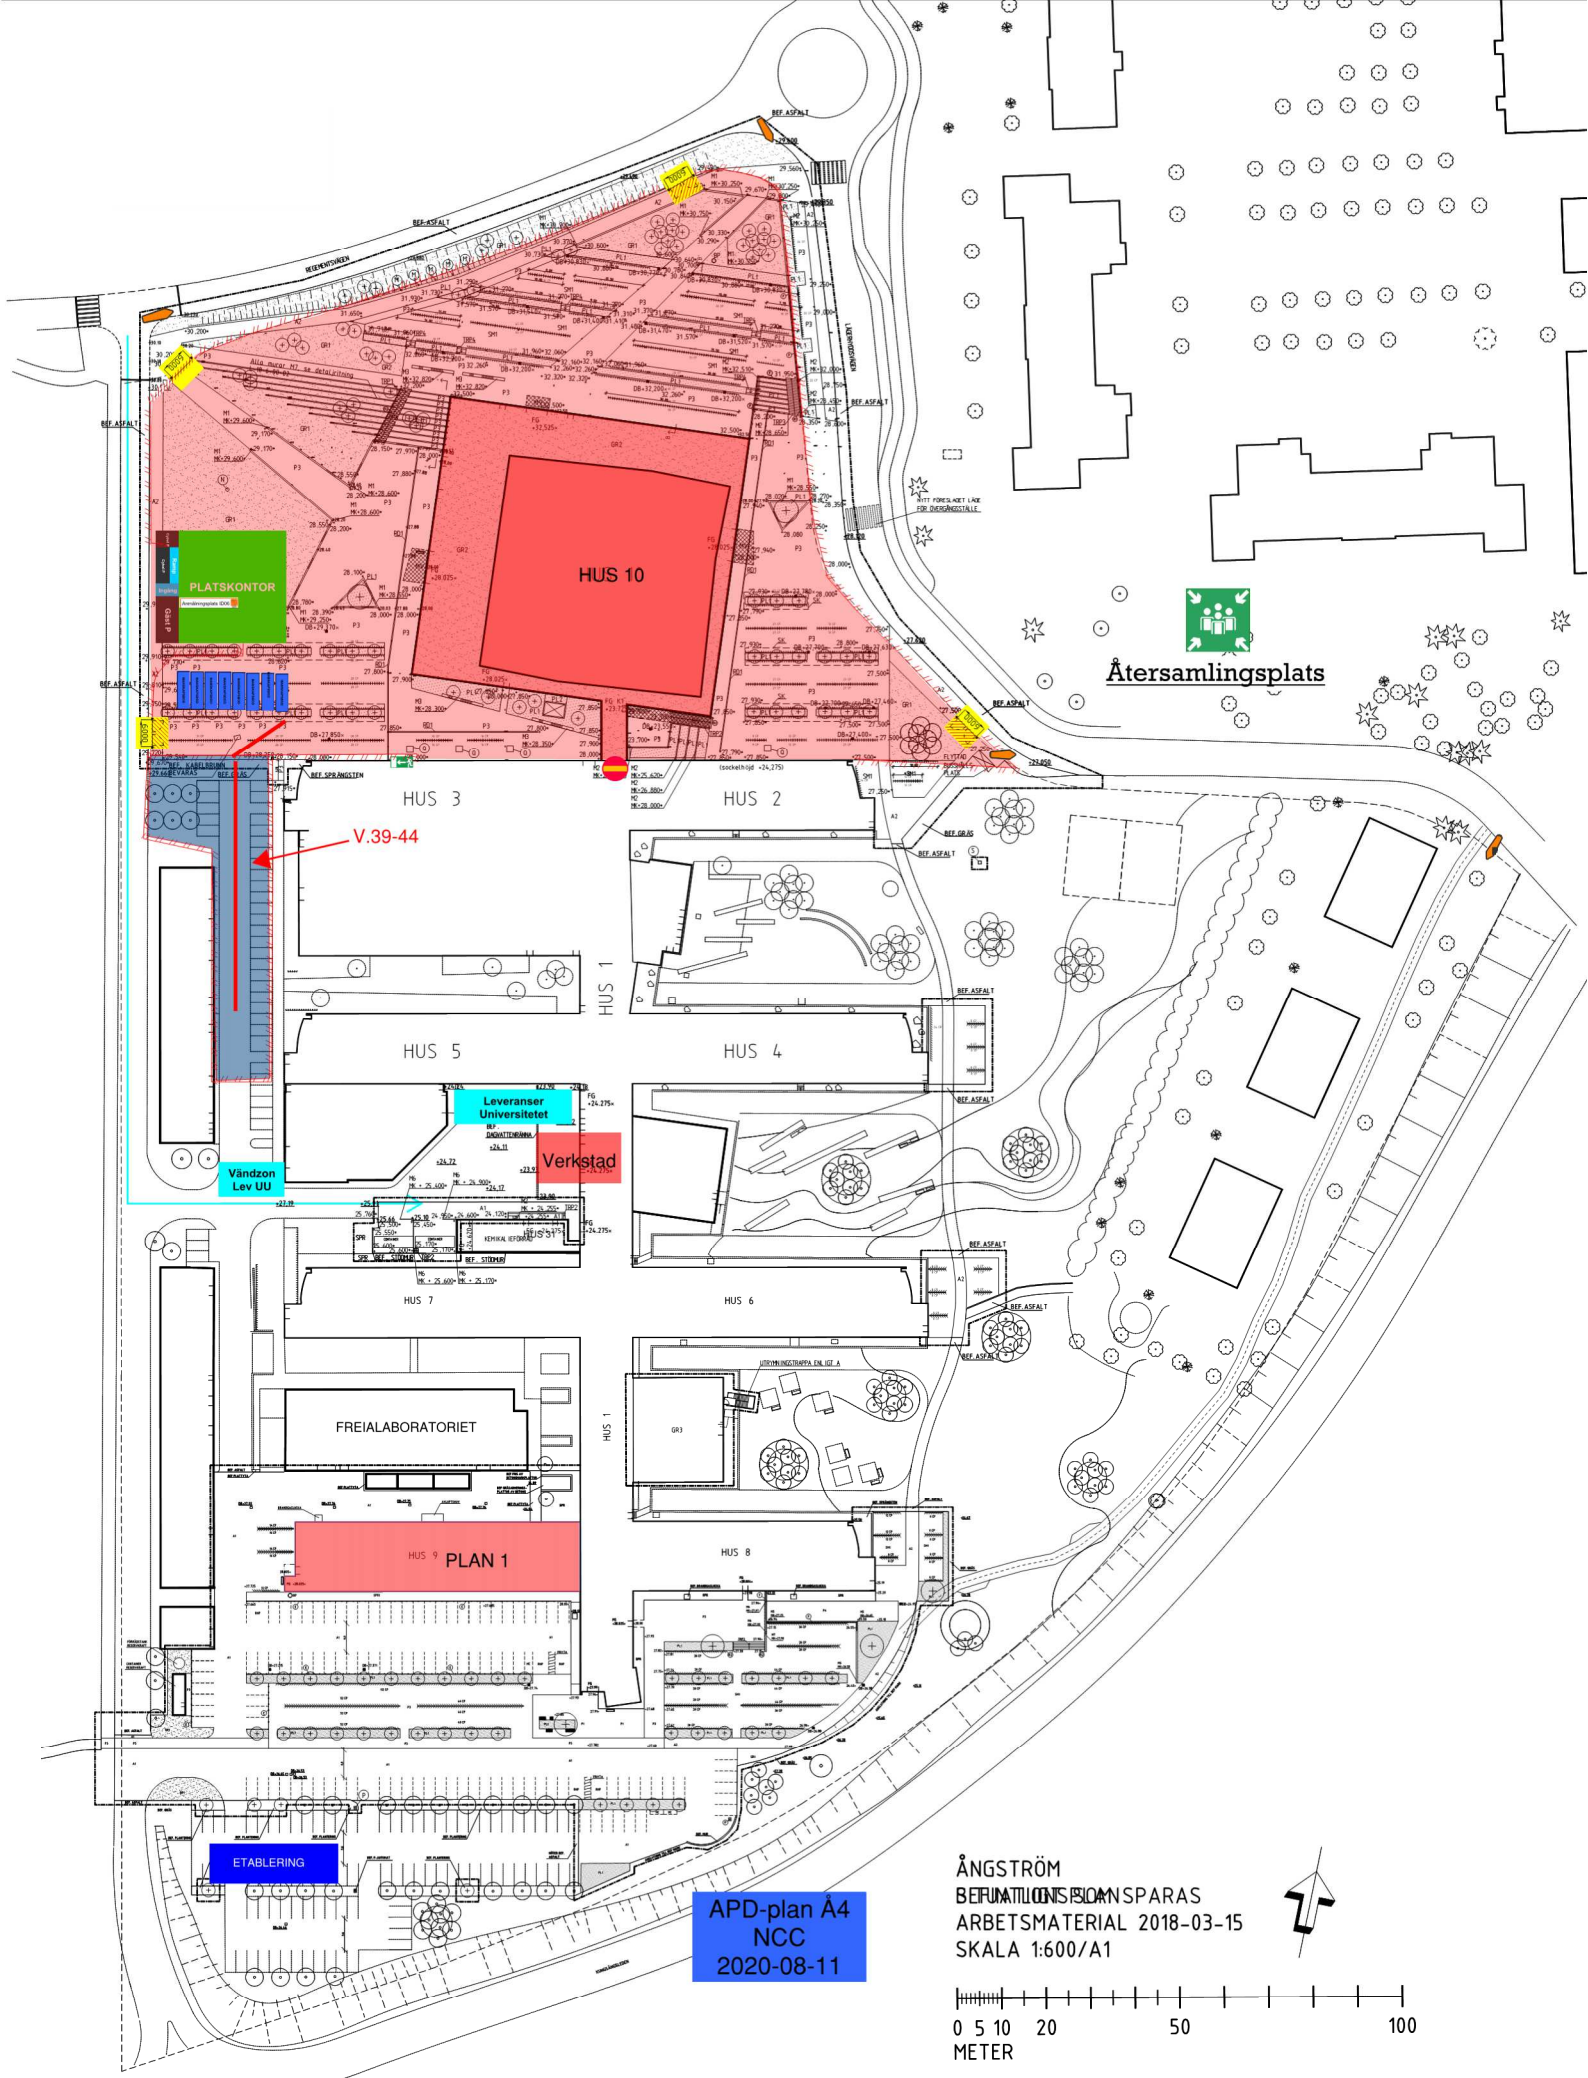

APD-plan Å4
NCC
2020-08-11

ÅNGSTRÖM
BERÄKNINGS- OCH
ARBETSMATERIAL 2018-03-15
SKALA 1:600/A1

