

Weeks 46–49

General information

Work area Building 10

- Ground work
- Interior additions to the framework
- Additions to exteriors

Work area Building 9, Floor 1

- Installations
- Interior additions to the framework

Work area Building 1, Link to Building 10

- Additions to the framework for link between Building 1 and Building 10.
- Installation work in existing sprinkler controls, floor K1.

Disturbances

- We try to warn about major disturbances caused by noise that we are aware of. However, it is not always possible to provide the right information about times and extent of the work. Ear plugs are available in the library. During this period, there will be noise from work in the old entrance and from work in Goods Reception, as in the previous period.
- Smells can occur from asphaltting, laying flooring, painting and similar. Since there have been enquiries about this, we would like to assure you that the products being used are not hazardous. As long as the safety instructions for the products do not require protective respiratory equipment for those working directly with these products, we do take any extra measures to avoid smells from spreading.
- **Relevant for the coming period:**
 - To the same extent as previously, there can be periods of noise from work with the link between Building 10 and Building 1.
 - Disturbances may occur in house 9 in the form of loud noises due to the work on floor 1.

Closures, provisional arrangements

- According to the attached site plans.

Construction management for NCC and Akademiska Hus




UPPSALA
UNIVERSITET



AKADEMISKA HUS



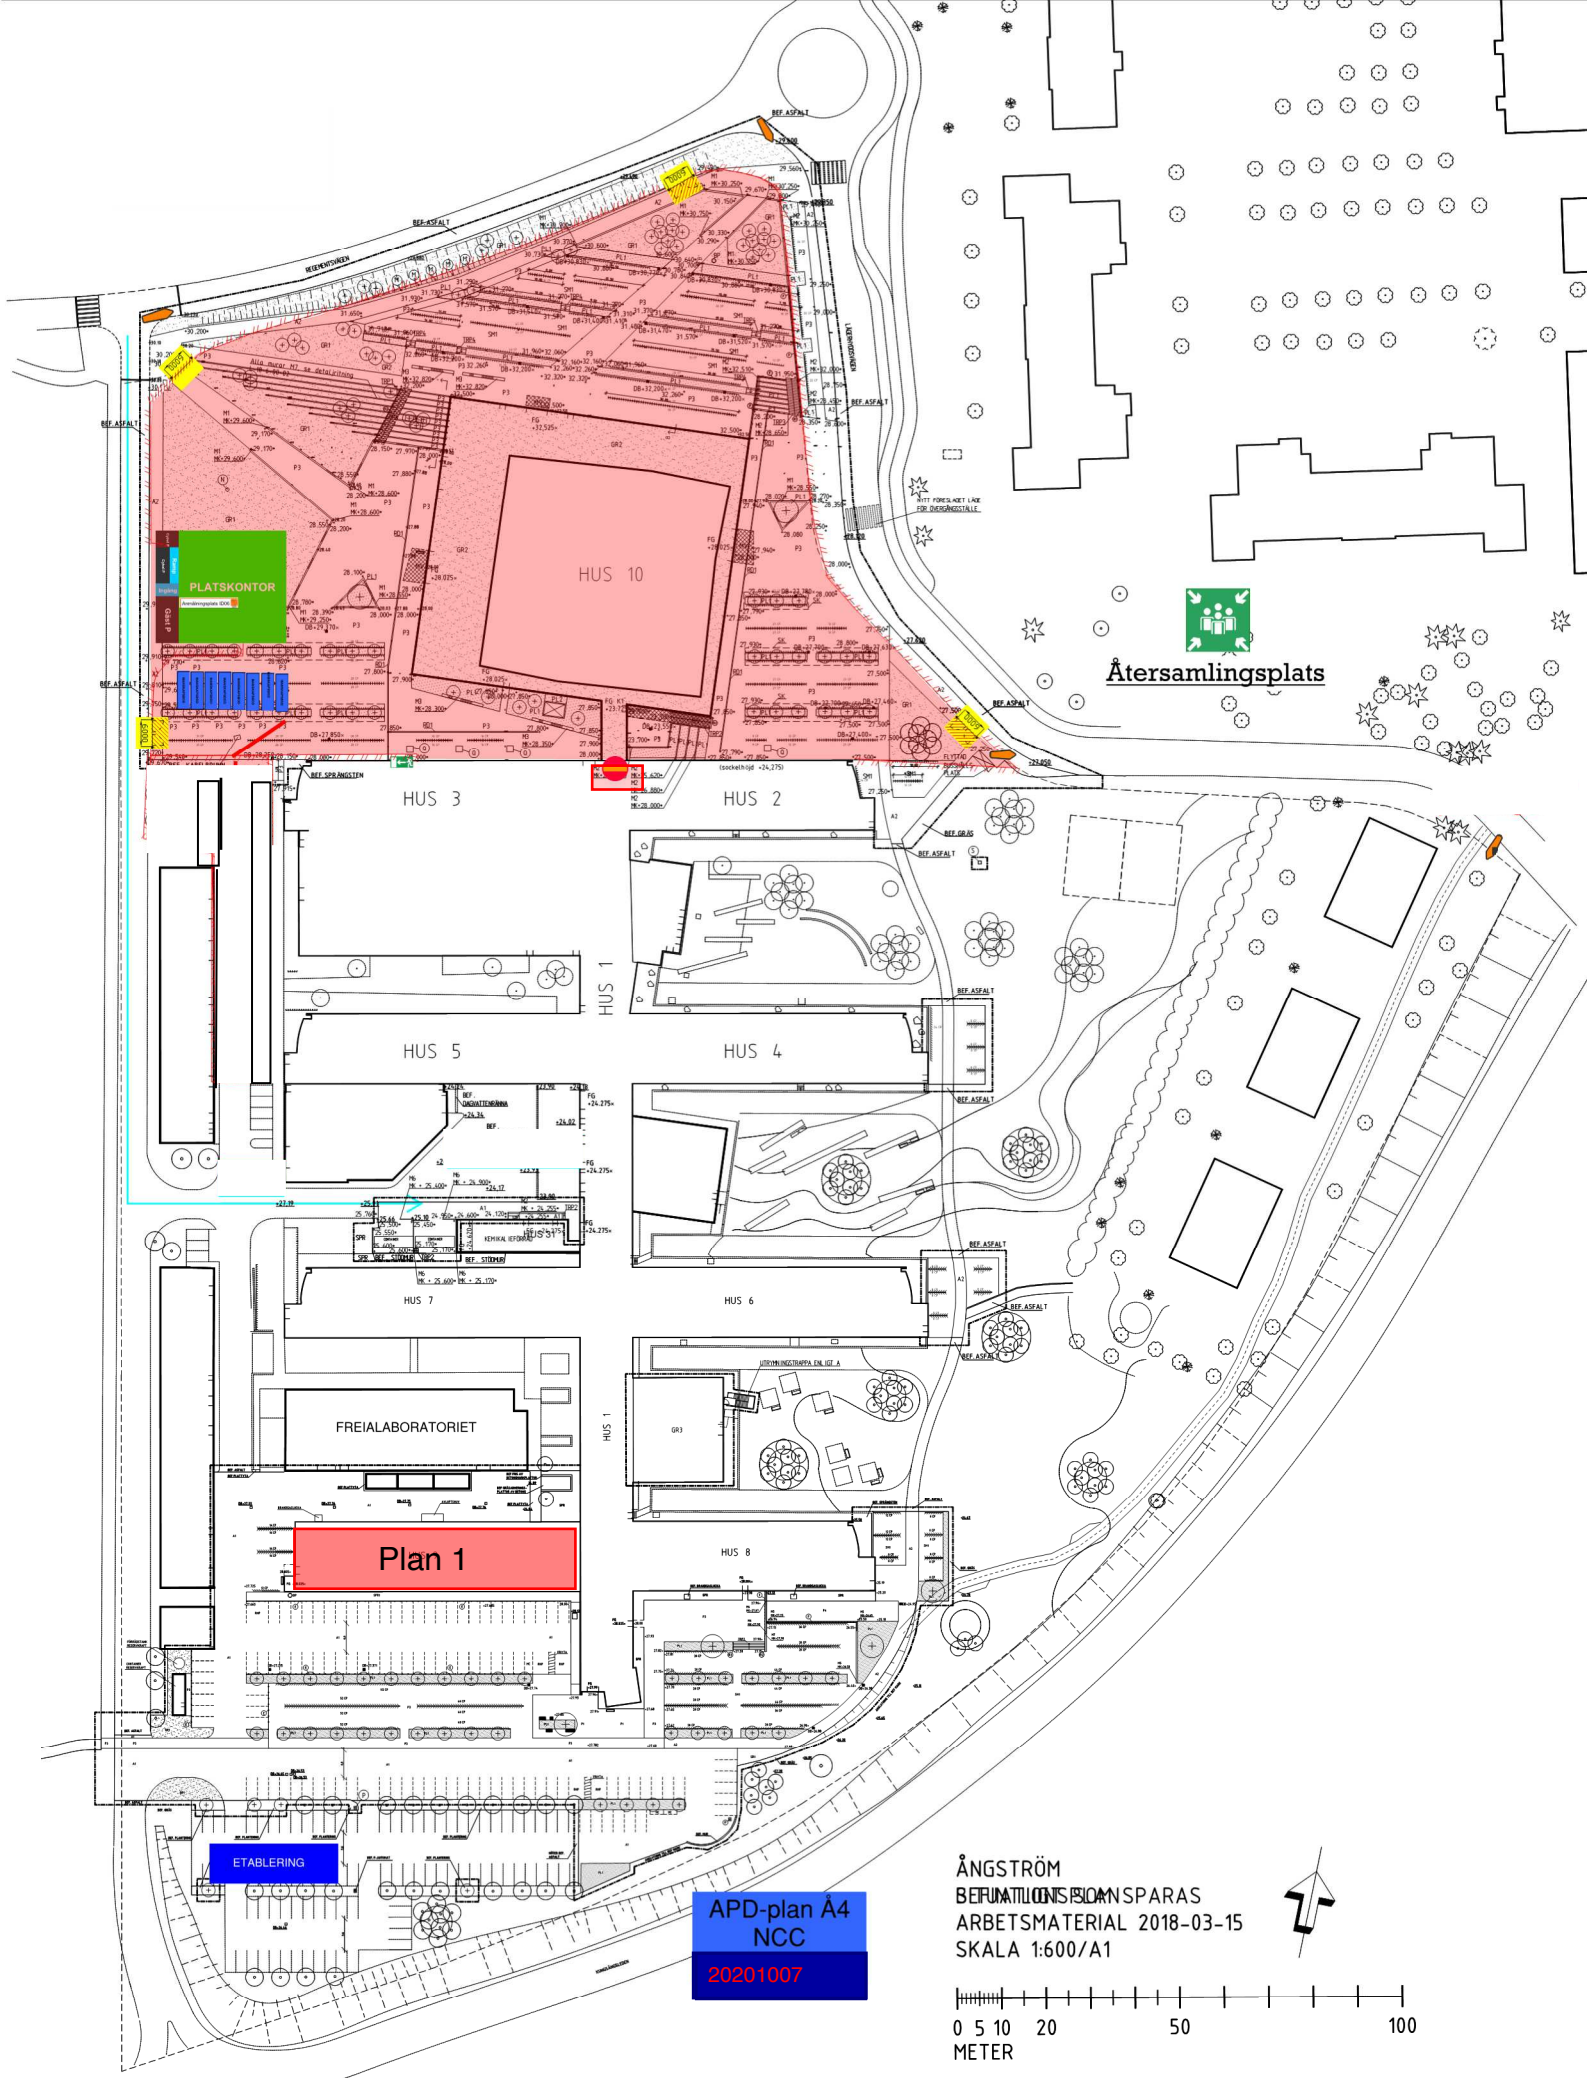

APD-plan Å4
 NCC
 20201007

ÅNGSTRÖM
 BERÄKNINGS- OCH SPARAS
 ARBETSMATERIAL 2018-03-15
 SKALA 1:600/A1

