

Weeks 33-36

Ongoing Work

Work area Building 1 (Campus Management)

- Renovation work at Campus Management's previous offices. Campus Management have moved to new offices in building 4, floor 0.

Work area Building 2

- Preparations for work on floor K1 and floor 4.

Work area Building 7

- Renovation work on floor 2, the whole floor is closed off.

Work area Building 9

- No areas are closed off, but the following work occurs during the period.
 - Work with door automation during week 33.

Work area Building 10

- Ground works.
- Interior additions to the framework.
- Removal of previous work sheds.

Relevant disturbances for the coming period:

- Work in buildings 1 (Campus Management), 2 and 7 may result in noticeable noises from hand held machinery. Ear plugs are available to pick up at the Ångström Library.

Closures, provisional arrangements

- According to the attached general plan.

Noticeable upcoming work (preliminary start times)

- Renovations to House 7 floor 1 and House 6 floor K1 are planned for the fall.

Construction Management on behalf of NCC and Akademiska Hus




UPPSALA
UNIVERSITET



AKADEMISKA HUS



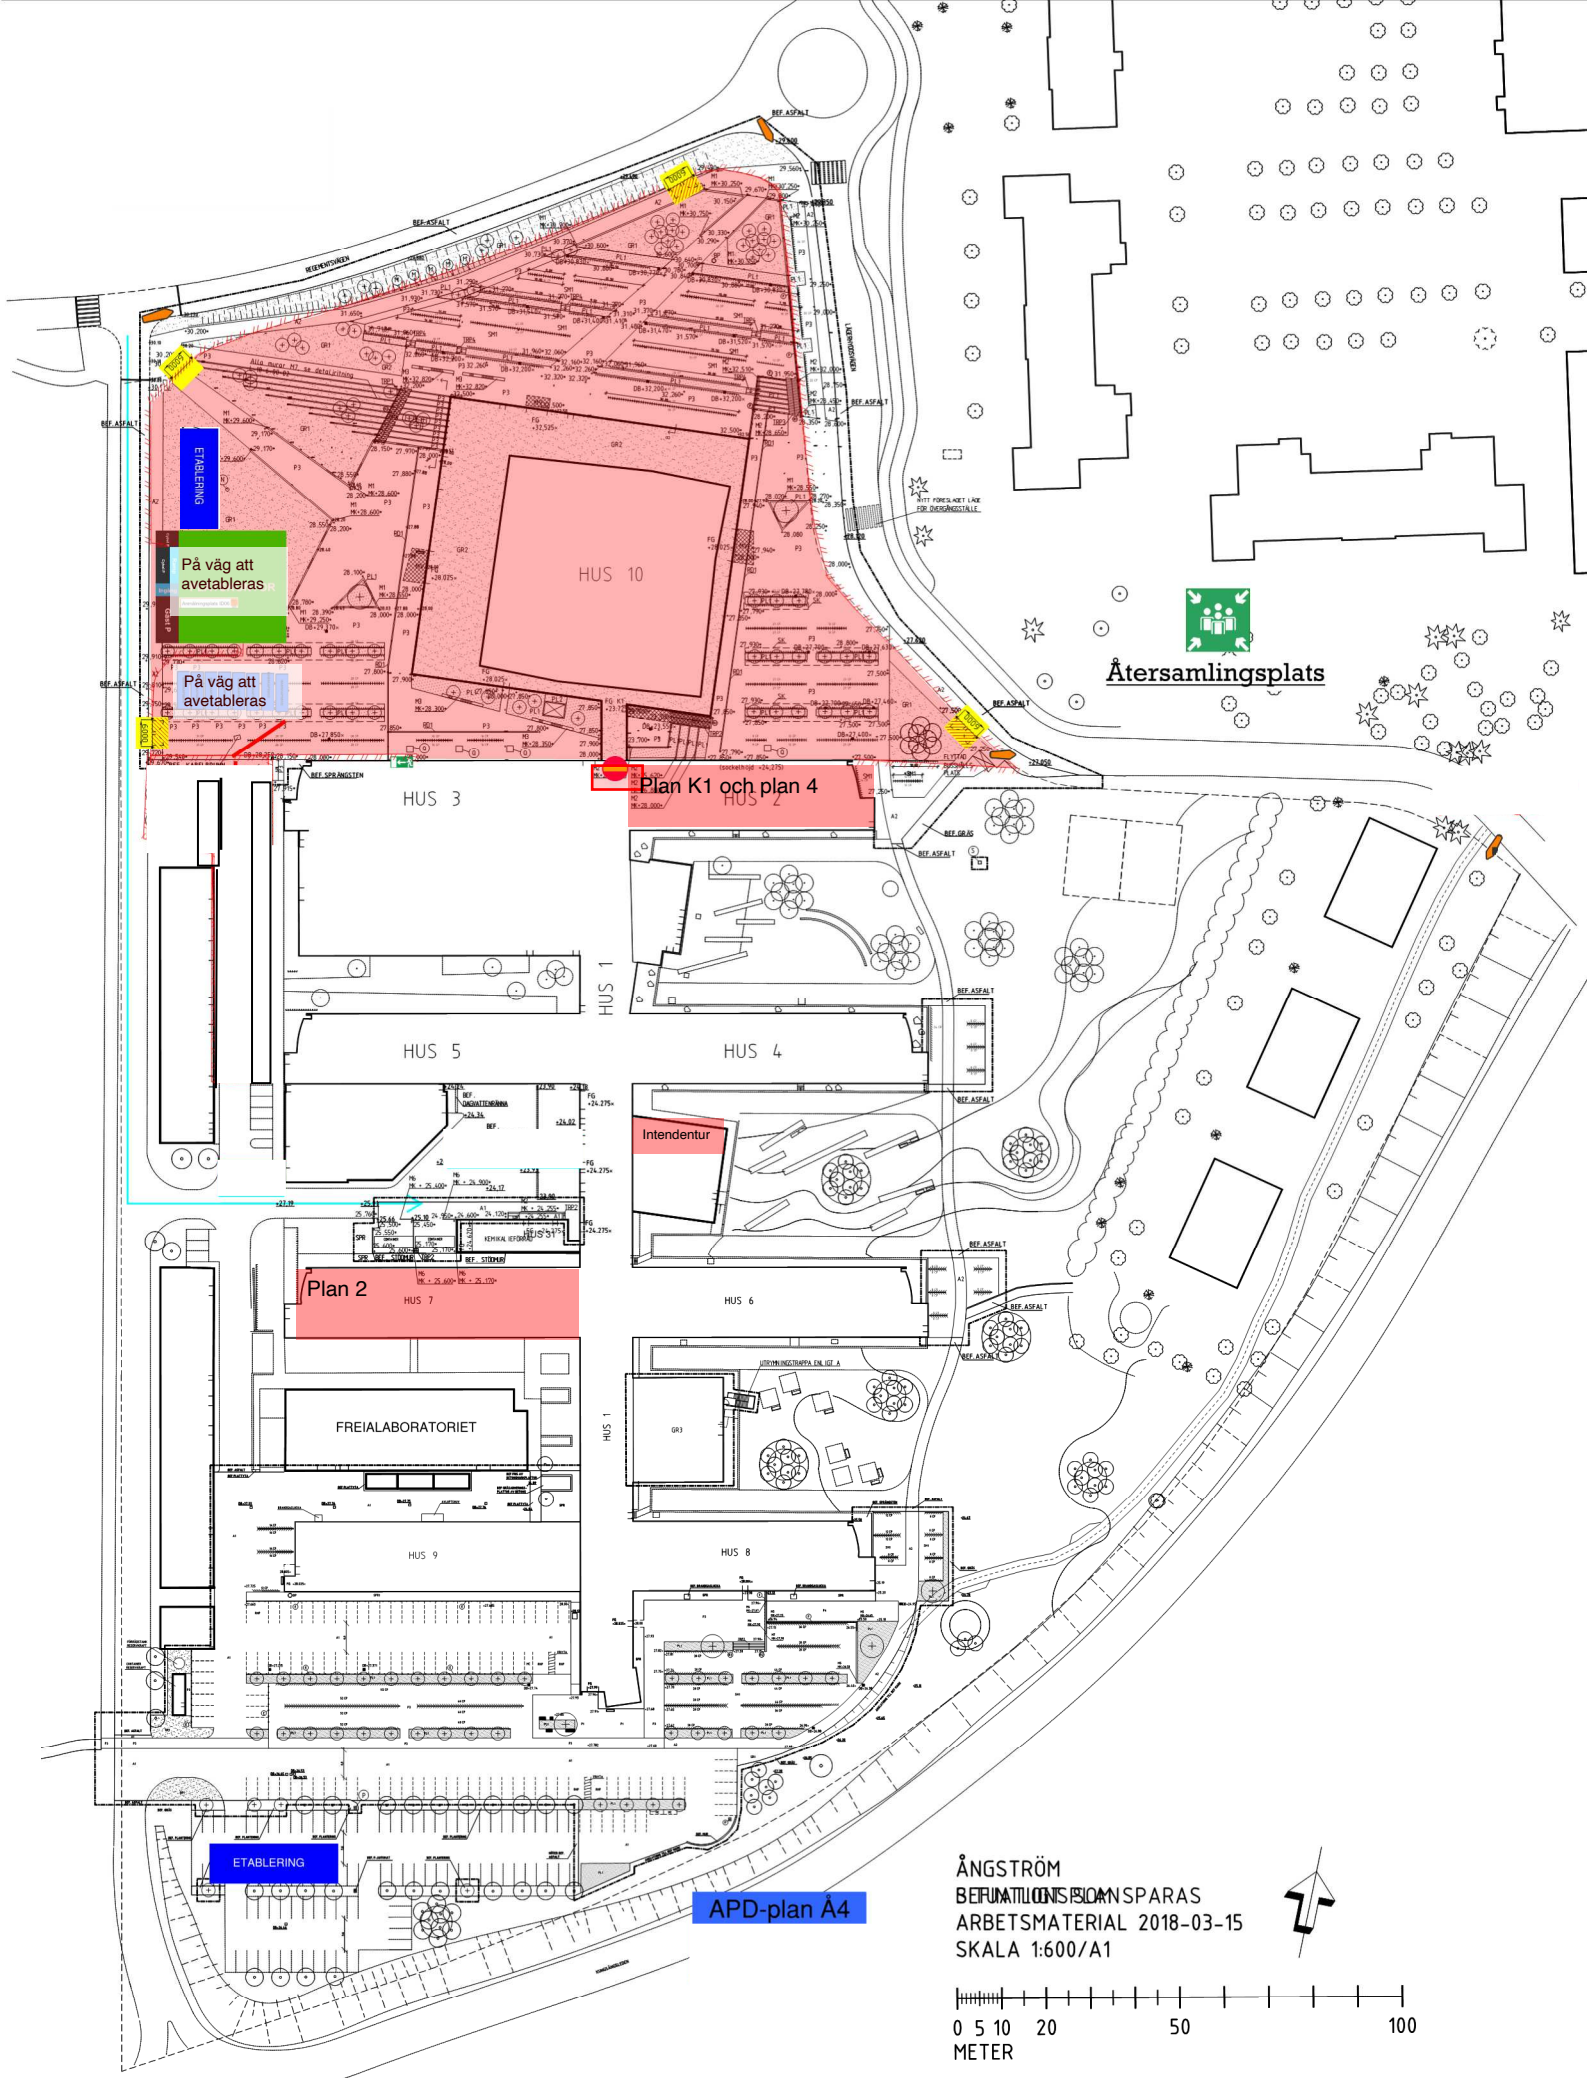

ETABLERING

På väg att avetableras

På väg att avetableras

HUS 10

Plan K1 och plan 4
HUS 2



Återsamlingsplats

HUS 3

HUS 5

Plan 2
HUS 7

FREIALABORIET

HUS 9

HUS 4

Intendentur

HUS 6

HUS 8

ETABLERING

APD-plan Å4

ÅNGSTRÖM
BERÄMNINGSPÅNSPARAS
ARBETSMATERIAL 2018-03-15
SKALA 1:600/A1

