

## Weeks 37-40

### Ongoing Work

#### Work area Building 1 (Campus Management)

- Renovation work at Campus Management's previous offices. Campus Management have moved to new offices in building 4, floor 0.

#### Work area Building 2

- Preparations for work on floor K1 and floor 4.

#### Work area Building 7

- Renovation work on floor 2, the whole floor is closed off.

#### Work area Building 9

- No areas are closed off, but the following work occurs during the period.
  - Delivery delays have occurred, meaning the work with door automation will be completed during week 38.

#### Work area Building 10

- Exterior ground works in surrounding area. Bicycle lanes partially closed off
- Interior additions to the framework.
- Removal of previous work sheds planned to be complete by week 37.

#### Relevant disturbances for the coming period:

- Work in buildings 1 (Campus Management), 2 and 7 may result in noticeable noises from hand held machinery. Ear plugs are available to pick up at the Ångström Library.
- Bicycle lanes by Regementesvägen partially closed off until end of week 37.

#### Closures, provisional arrangements

- According to the attached general plan.

#### Noticeable upcoming work (preliminary start times)

- Renovations to House 7 floor 1 and House 6 floor K1 are planned for the fall.
- Ground works and digging for power lines from Ångström to Houses 17-19 (The red "officer's housing").

*Construction Management on behalf of NCC and Akademiska Hus*

---




UPPSALA  
UNIVERSITET



AKADEMISKA HUS



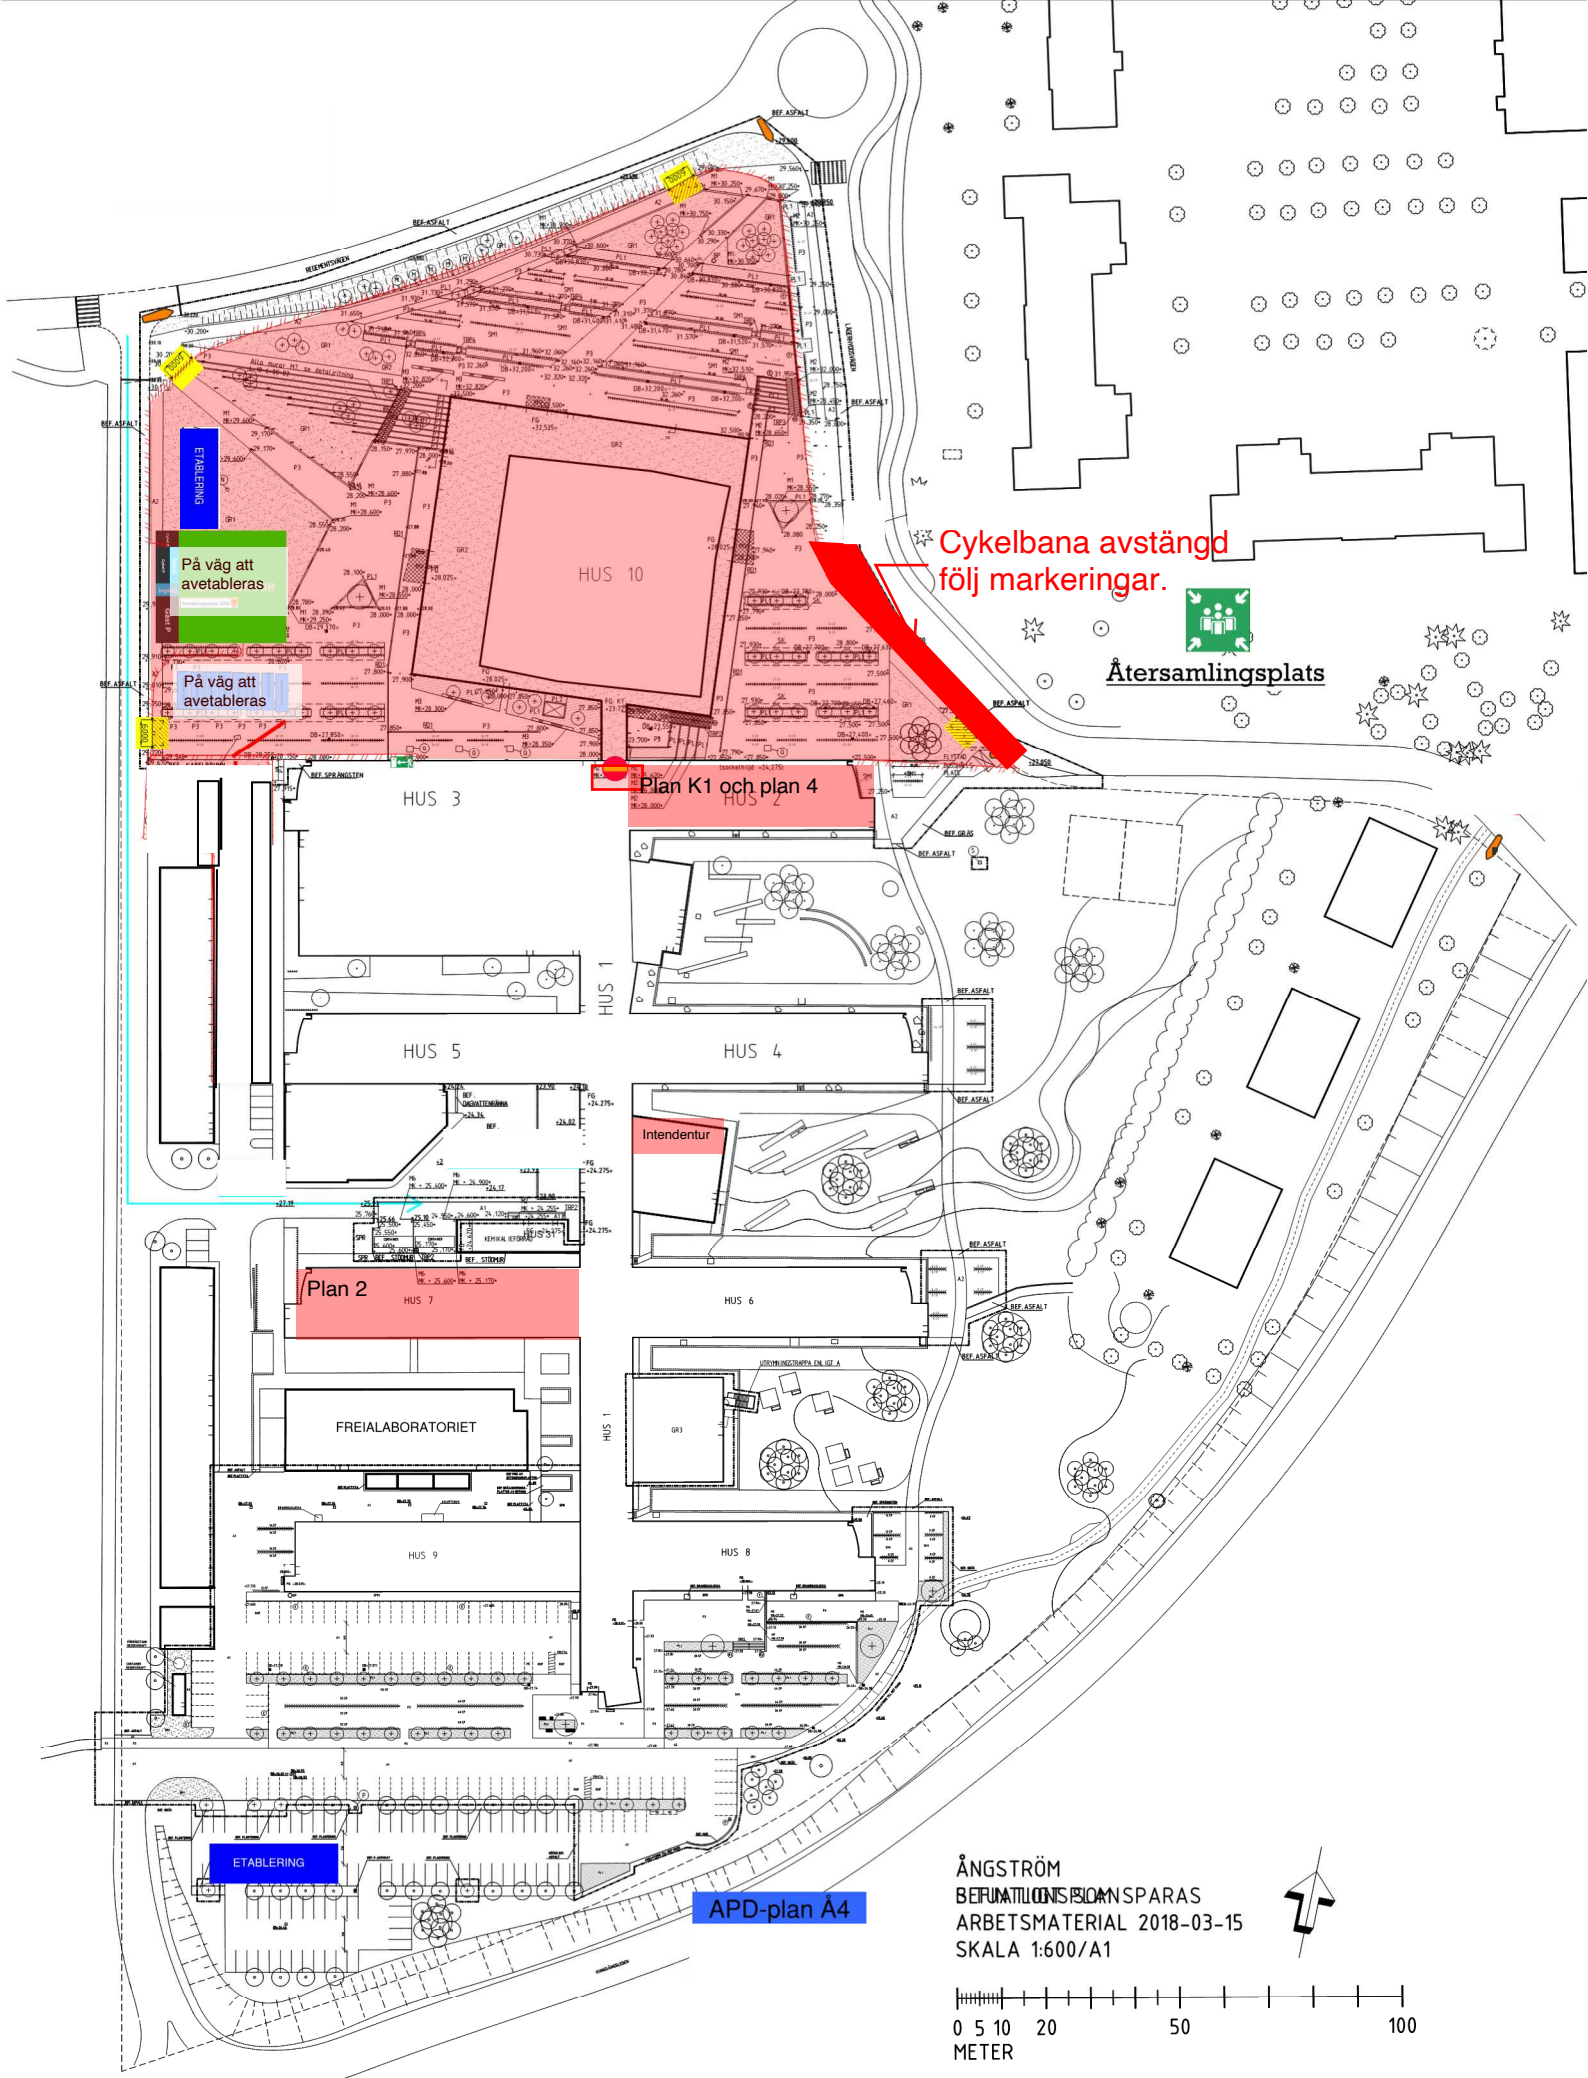

Cykelbana avstängd  
följ markeringar.



Återsamlingsplats

Plan K1 och plan 4  
HUS 2

På väg att avetableras

På väg att avetableras

Plan 2  
HUS 7

Intendentur

ETABLERING

APD-plan Å4

ÅNGSTRÖM  
BERÄKNINGS- OCH SPARAS  
ARBETSMATERIAL 2018-03-15  
SKALA 1:600/A1

